



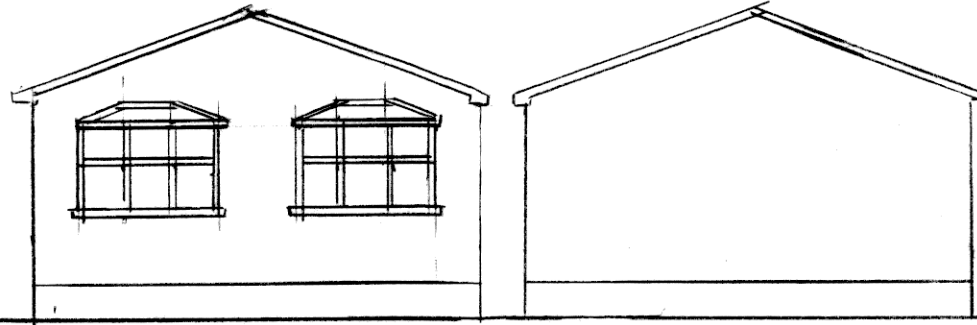


FRONT




SIDE

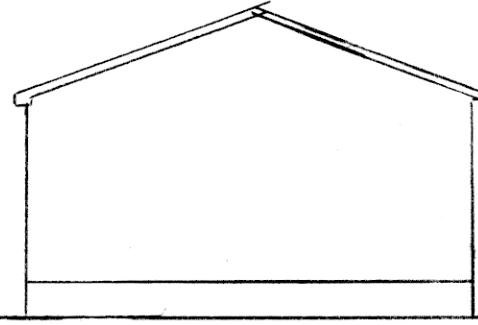

SIDE

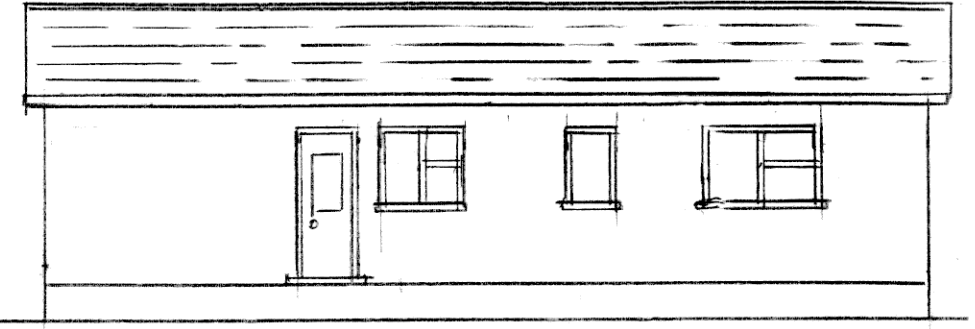

REAR

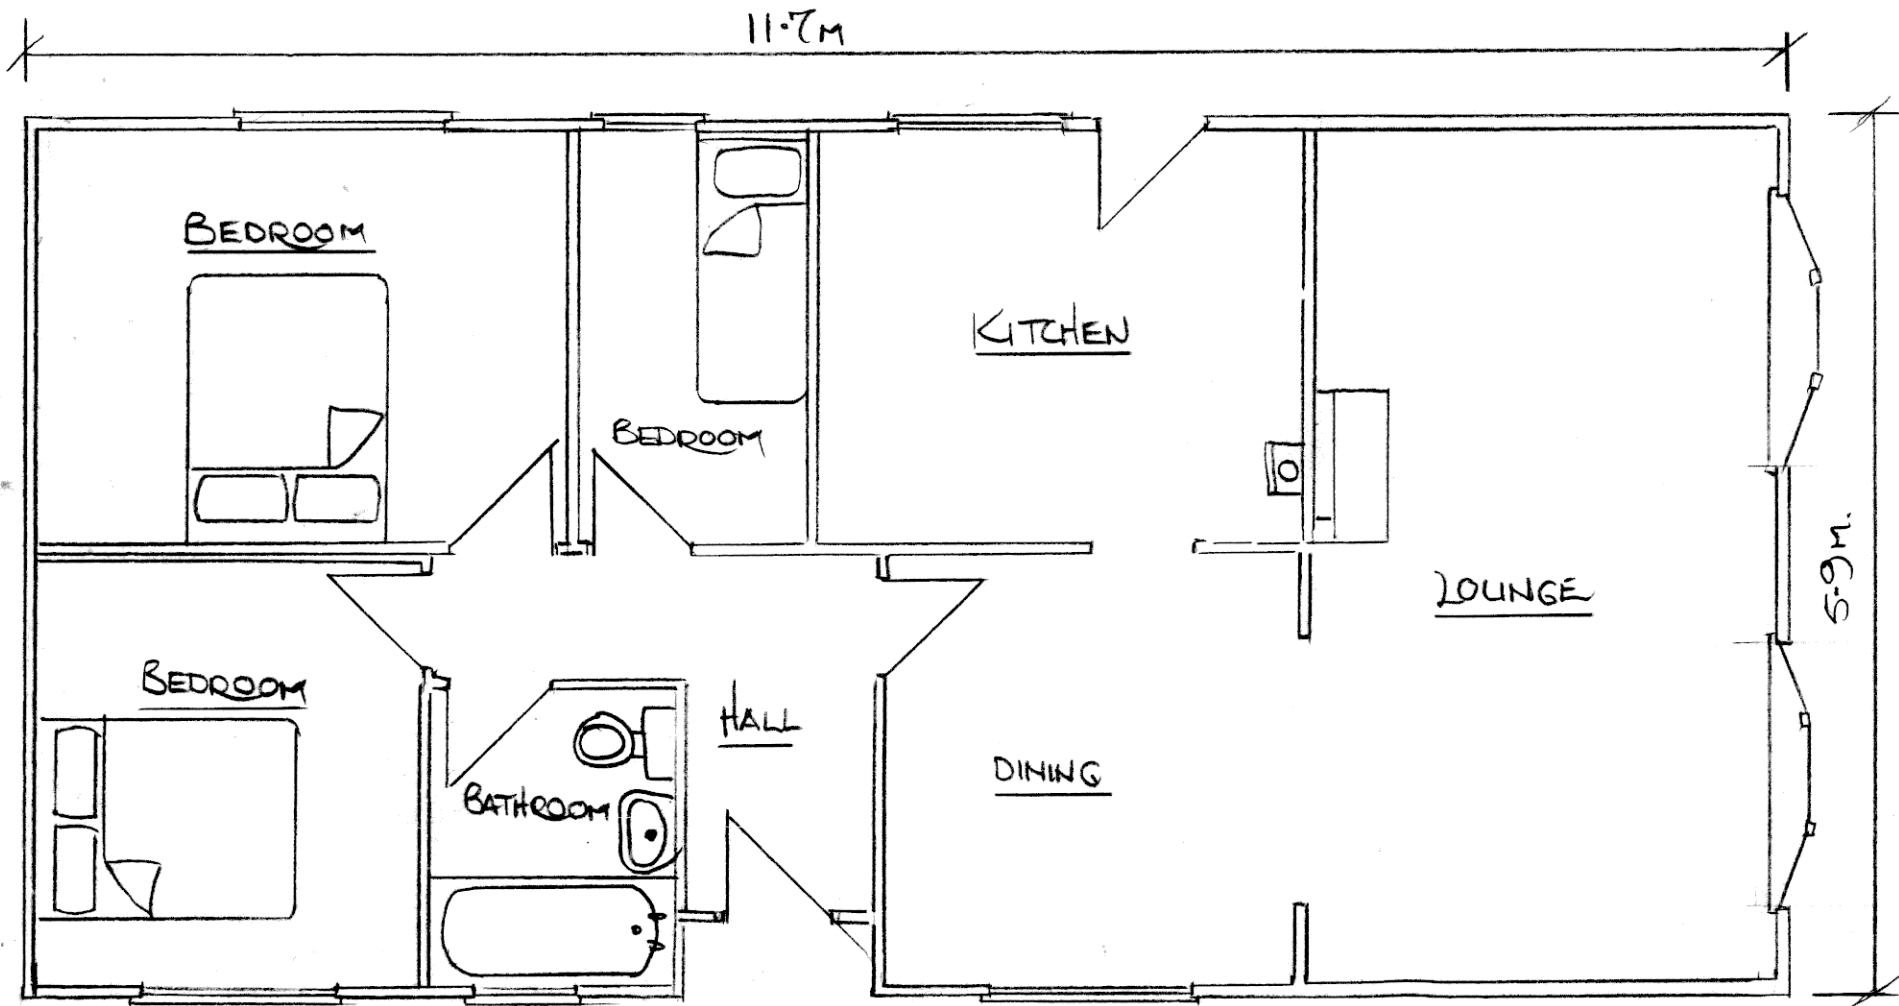

PROPOSED LAYOUT

PROPOSED MOBILE HOME

---

SCALE: 1/200; 1/50